### Building Design and Site Plan for the Albuquerque Office Complex Agenda Item #10



# **Building layout**



11-16-2016 FLOOR PLAN TOTAL GSF: 11,573 SCALE: 1/8'' = 1'-0''



# **Overhead view of site plan**



### **Front entrance view**



### **Rear entrance view**





### Side view of office – East side



### Side view of office – West side



# Lobby entrance



# Lobby entrance




### View of the office from the street



# Discussion




# **ABQ Warehouse Layout**

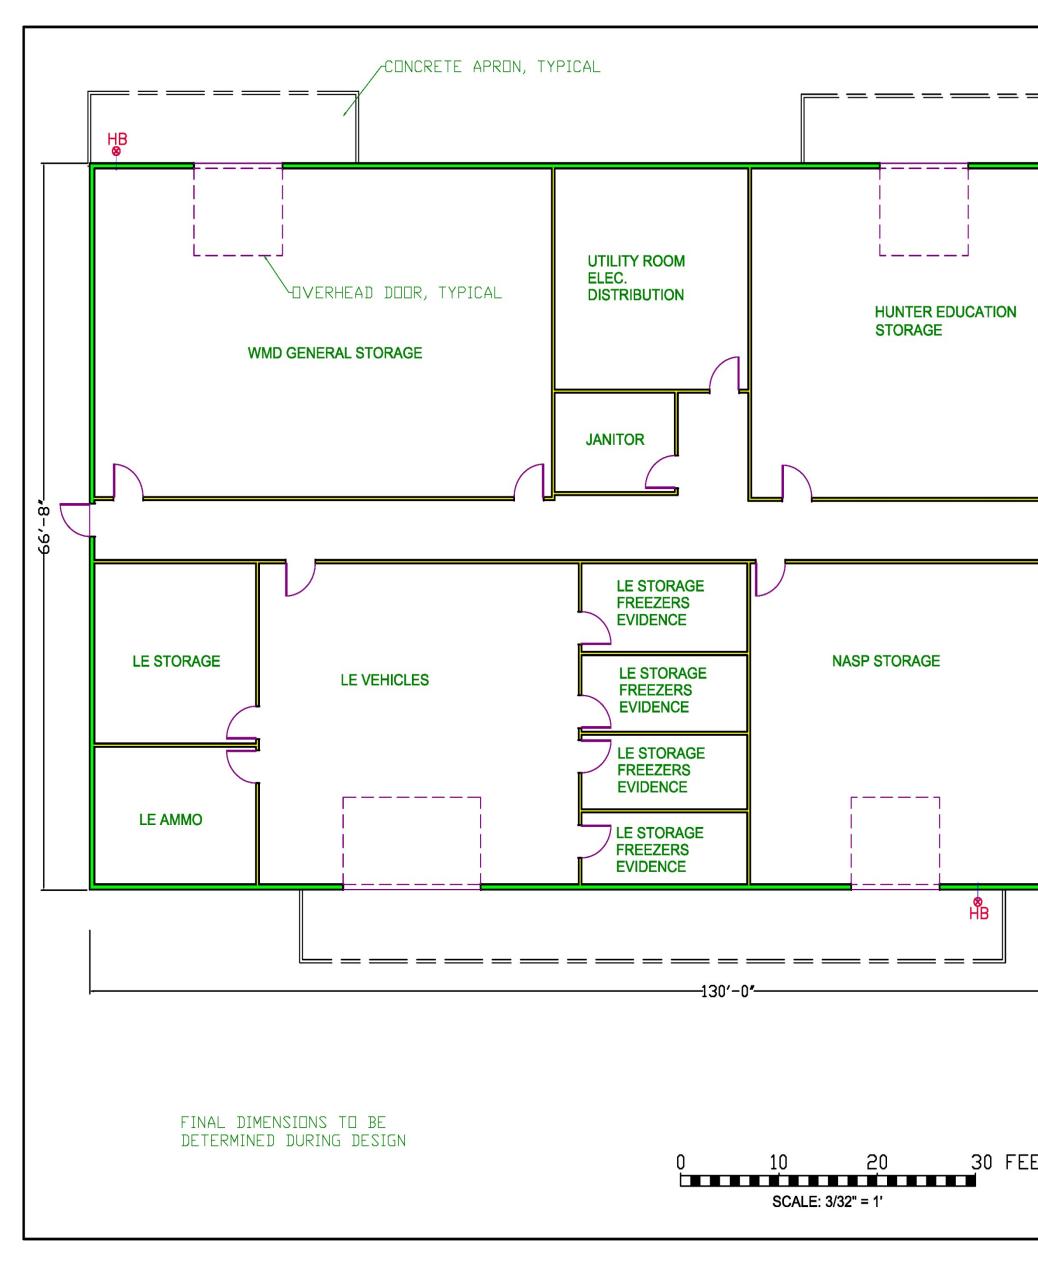

		PROJECT DATA PROJECT NAME: NMDGF ALBUQUERQUE WAREHOUSE BUILDING PROJECT ADDRESS: TBD ALBUQUERQUE, NM PROPOSED USE: GENERAL WAREHOUSE AND STORAGE OWNER CONTACT:			
AQUATIC EDUCATION STORAGE		GOVERNING CODEBUILDING:2012 International Building CodeMECHANICAL:2012 International Mechanical CodeELECTRICAL:2012 National Electrical CodePLUMBING:2012 International Plumbing CodeFIRE:2012 International Fire CodeLIFE SAFETY:2012 NFPA 101ACCESSIBILITY:2010 ADA Stds for Accessible Design-DOJENERGY:2012 International Energy Conservation Code			
		B UILDING CODETOTAL GROSS SQUARE FOOTAGE:8667 SQ FTLARGEST FLOOR SF:8667 SQ FTOC C UPANCY CLASSIFICATION:S-1MIXED USE (NO):NON-SEPARATEDC ONSTRUCTION TYPE:V-BAUTO. SPRINKLER SYSTEM:NOT REQUIRED			
		NUMBER OF FLOORS/STORIES:   1     HIGH RISE (YES/NO):   NO     OVERALL PERIMETER:   393'     SMOKE CONTROL (YES/NO):   NO     FIRE ALARM SYSTEM (YES/NO):   YES			
PUBLICATIONS STORAGE	FISHERIES GENERAL STORAGE	CALCULATIONS     SF ALLOWED PER FLOOR (BASE):   9000     SPRINKLERED INCREASE:   N/A     FRONTAGE INCREASE:   UNKNOWN     TOTAL SF/FLOOR ALLOWED:   9000     HEIGHT/STORY INCREASE (YES/NO):   NO     MAXIMUM STORIES ALLOWED:   1			
		FIRE RESISTANCE RATING REQUIREMENTS			
		BUILDING ELEMENT     RATING REQ'D     UL LISTING       STRUCTURAL FRAME     0     N/A			
		EXTERIOR BEARING WALLS 0 N/A			
		INTERIOR BEARING WALLS 0 N/A EXTERIOR NON-BEARING WALLS 0 N/A			
		INTERIOR NON-BEARING WALLS 0 N/A			
		FLOOR CONSTRUCTION 0 N/A ROOF CONSTRUCTION 0 N/A			
		ROOF CONSTRUCTION 0 N/A   VERTICAL SHAFTS 0 N/A			
		FIRE AREA SEPARATION WALLS 0 N/A			
		SMALL ARMS AMMUNITION TO BE PACKAGED IN ACCORDANCE WITH DOTH PACKAGING REQUIREMENTS.			
U.S. FISH & WILDLI	E ENM	NEW MEXICO DEPARTMENT OF GAME & FISH			
SERVICE		ALBUQUERQUE NEW MEXICE ALBUQUERQUE DFFICE CDMPLEX WAREHDUSE-STORAGE BUILDING			
	A CAN	FLUUR PLAN DESIGN: BENJAMIN/JOHNS DRAWN: JOHNS CHECK: BENJAMIN DRAWING FILENAME AND NUMBER DATE: 6/10/10 SHT. NO. SEG. NO.			


# **Covered storage layout**

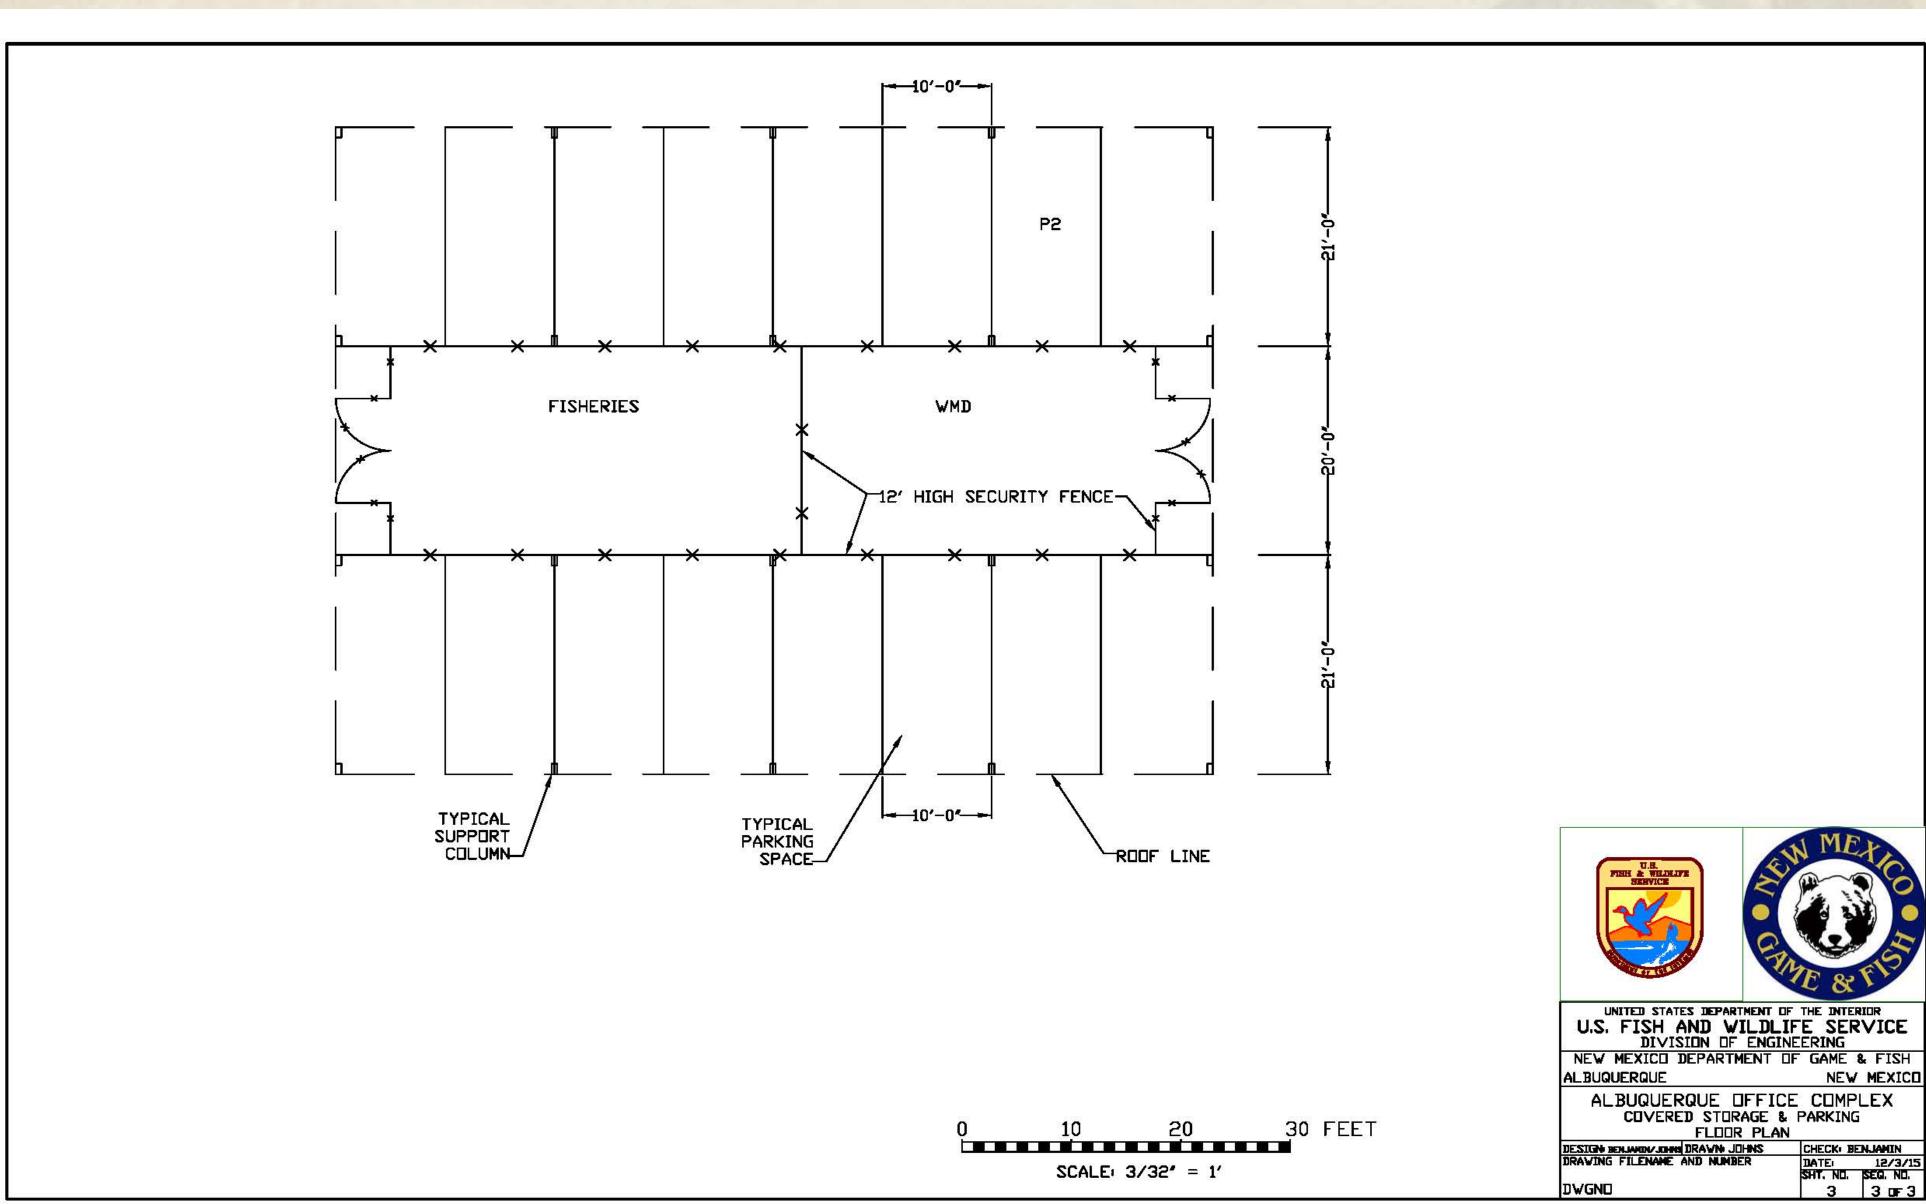

# **Original ABQ Office Layout**



ROJECT DATA				
PROJECT NAME: NMDGF ALBU				
	BUQUER			
PROPOSED USE: ADMINISTRATION OWNER CONTACT:	A BOILDI	NG AND TRAINING CEN	IER	
OVERNING CODE				
BUILDING: 2012 Interno	tional B	uilding Code		
		echanical Code		
ELECTRICAL: 2012 Nation				
PLUMBING: 2012 Interno FIRE: 2012 Interno		lumbing Code ire Code		
LIFE SAFETY: 2012 NFPA				
	itandards for Accessible Design — DOJ			
ENERGY: 2012 Interno	tional E	nergy Conservation Co	de	
UILDING CODE				
TOTAL GROSS SQUARE FOOTAGE:	10,763 SQ FT			
LARGEST FLOOR SF:	10,763 SQ FT			
OCCUPANCY CLASSIFICATION:	B AND A-3			
MIXED USE (YES):	NON-SEPARATED W/FIRE AREA SEPARATION			
CONSTRUCTION TYPE: AUTO. SPRINKLER SYSTEM:	V-B YES			
Noro. of Rinkelly Storem.	120			
NUMBER OF FLOORS/STORIES:	1			
HIGH RISE (YES/NO): OVERALL PERIMETER:	NO 622'			
SMOKE CONTROL (YES/NO):	NO			
FIRE ALARM SYSTEM (YES/NO):	YES			
ALCULATIONS				
SF ALLOWED PER FLOOR (BASE)		5000		
SPRINKLERED INCREASE:		300%		
FRONTAGE INCREASE:		JNKNOWN		
TOTAL SF/FLOOR ALLOWED: HEIGHT/STORY INCREASE (YES/N		8,000		
MAXIMUM STORIES ALLOWED:	1			
		AENITS		
FIRE RESISTANCE PATING			UL LISTING	
FIRE RESISTANCE RATING I	REQUIREN	RATING REO'D (HR)	OF FIGHING	
FIRE RESISTANCE RATING I BUILDING ELEMENT STRUCTURAL FRAME	REQUIREN	RATING REQ'D (HR) 0	N/A	
BUILDING ELEMENT			N/A N/A	
BUILDING ELEMENT STRUCTURAL FRAME	S	0		
BUILDING ELEMENT STRUCTURAL FRAME EXTERIOR BEARING WALL	S S	0 0 0 0	N/A N/A N/A	
BUILDING ELEMENT STRUCTURAL FRAME EXTERIOR BEARING WALL: INTERIOR BEARING WALLS EXTERIOR NON-BEARING INTERIOR NON-BEARING	S S WALLS	0 0 0 0 0	N/A N/A N/A N/A	
BUILDING ELEMENT STRUCTURAL FRAME EXTERIOR BEARING WALL: INTERIOR BEARING WALLS EXTERIOR NON-BEARING INTERIOR NON-BEARING FLOOR CONSTRUCTION	S S WALLS		N/A N/A N/A N/A N/A	
BUILDING ELEMENT STRUCTURAL FRAME EXTERIOR BEARING WALL: INTERIOR BEARING WALLS EXTERIOR NON-BEARING INTERIOR NON-BEARING	S S WALLS	0 0 0 0 0	N/A N/A N/A N/A	
BUILDING ELEMENT STRUCTURAL FRAME EXTERIOR BEARING WALL INTERIOR BEARING WALLS	S S	0 0 0	N/A N/A	

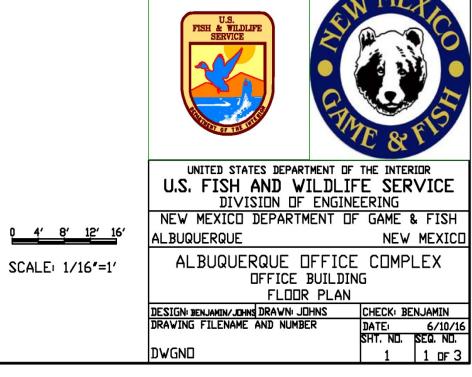

SCALE: 1/16"=1'

### **View of the office - North side**



# **Entrance and patio view**



# **Elevated view – East side**



### Side view of the office – West Side

